
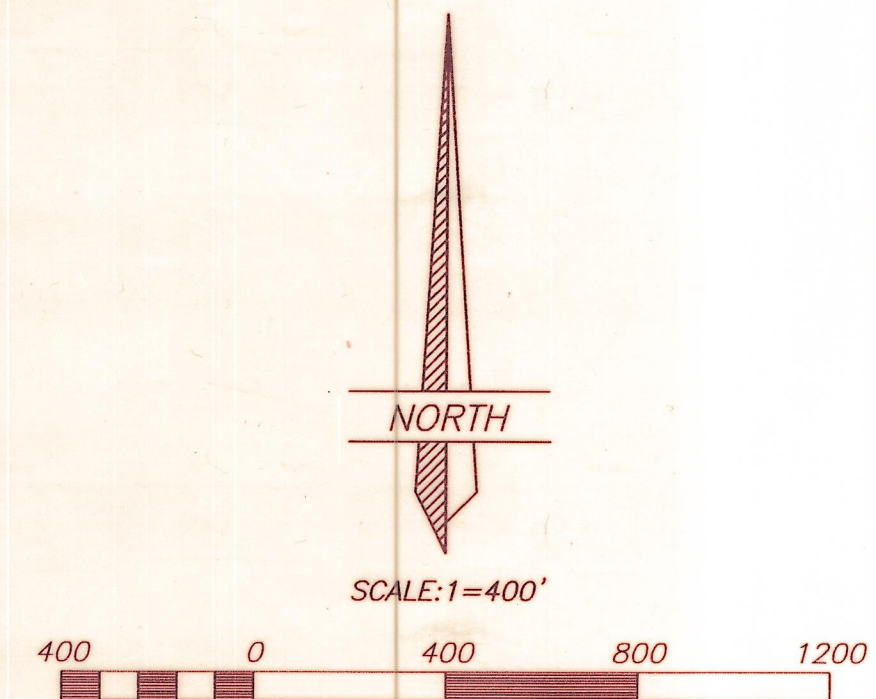


PROPERTY SURVEY FOR

TODD MOON

SECTION 16 TOWNSHIP 1 SOUTH, RANGE 1 WEST
UINTAH SPECIAL BASE AND MERIDIAN

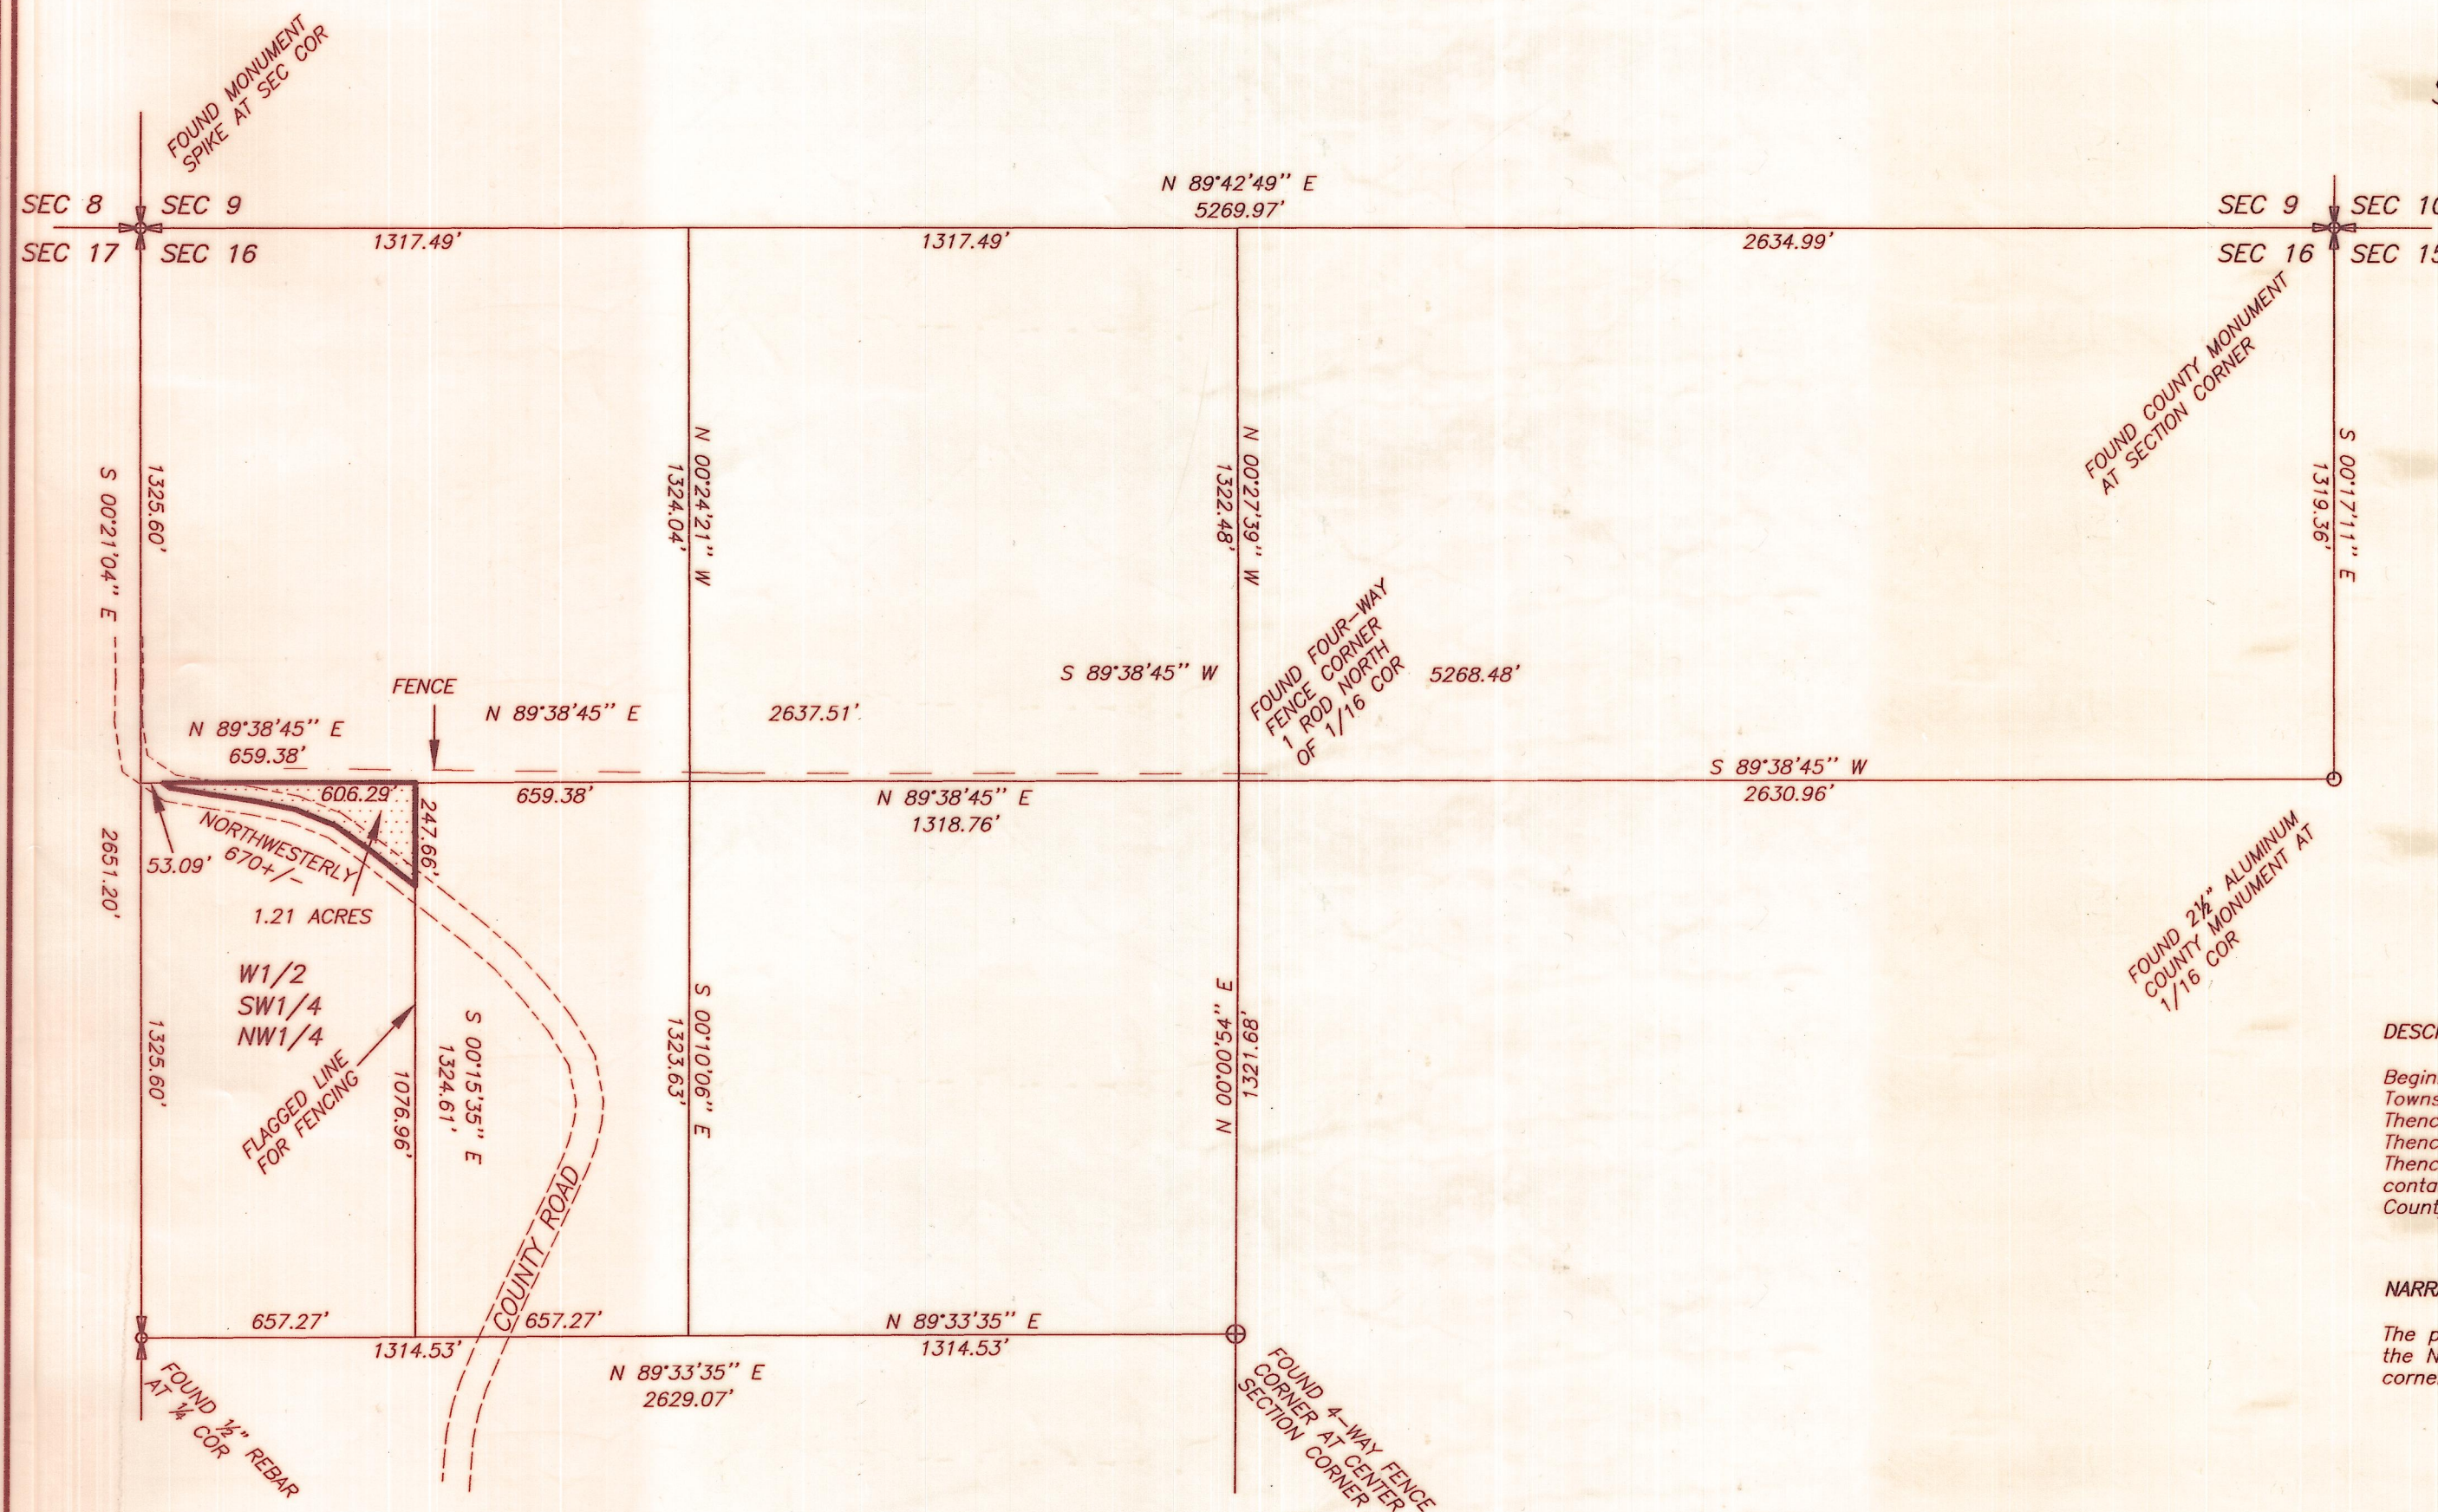

DESCRIPTION OF PARCEL

Beginning at the Northeast Corner of the W1/2 of the SW1/4 of the NW1/4 of Section 16, Township 1 South, Range 1 West of the Uintah Special Base and Meridian;
Thence South 0°15'35" East 247.66 feet to the centerline of the County Road;
Thence Northwesterly 670 feet along said centerline to the North line of said W1/2;
Thence North 89°38'45" East 606.29 feet along said North line to the Point of Beginning, containing 1.21 acres, more or less. Said parcel being subject to that portion being used as a County Road.


NARRATIVE

The purpose of this survey was to locate and describe that portion of the W1/2 of the SW1/4 of the NW1/4 of Section 16 which lies North of the centerline of the County Road. The controlling corners around the Section were found as shown on the plat.


THIS SURVEY WAS PERFORMED USING GLOBAL POSITIONING SYSTEM (G.P.S.) PROCEDURES AND EQUIPMENT. THE BEARINGS ARE BASED ON WGS 84 DATUM.

SURVEYOR'S CERTIFICATE

This is to certify that I have surveyed the parcel of land shown on this plat, and that the monuments indicated were found or set during said survey, and that this plat accurately represents said survey to the best of my knowledge.

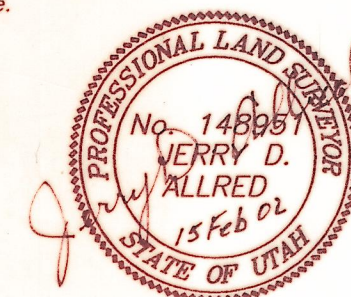

Jerry D. Allred, Registered Land Surveyor,
Certificate No. 148951, (Utah)

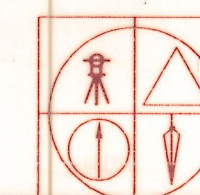

JERRY D. ALLRED AND ASSOCIATES
SURVEYING CONSULTANTS
121 NORTH CENTER ST. -- P.O. BOX 975
DUCHESNE, UTAH 84021
(435) 738-5352

31 JAN 2002 02-100-007

COUNTY SURVEYOR'S FILE# 1155